

STS
FILM

Southeastern Traffic Supply, Inc.
1500 Veterans Memorial Hwy SE
Mableton, GA 30126
404.989.2441

Date: 8/6/21 Draft: 1
Design: Walter W. Thompson (c): 706.254.1919
Project: 'The Staircase'
Customer: North Center Productions, Inc.

Type of Roads: Urban
Speed Limit: 45/ 40 mph
Traffic Volume: Moderate


DROP:
SHOOT:
PICKUP:

Legend

- Work Area
- Ancillary Closure
- Filing Location
- Blue Lights
- Officer
- Vertical Face Panel
- Cone

FULL CLOSURE
MALL PKWY:
FROM EVANS MILL RD
TO STONECREST TRACE
(APPROX. 1.02 MI)

FULL CLOSURE
KLONDIKE RD:
B/T COVINGTON HWY
& ARABIAN TERRACE
(1,000 FT)

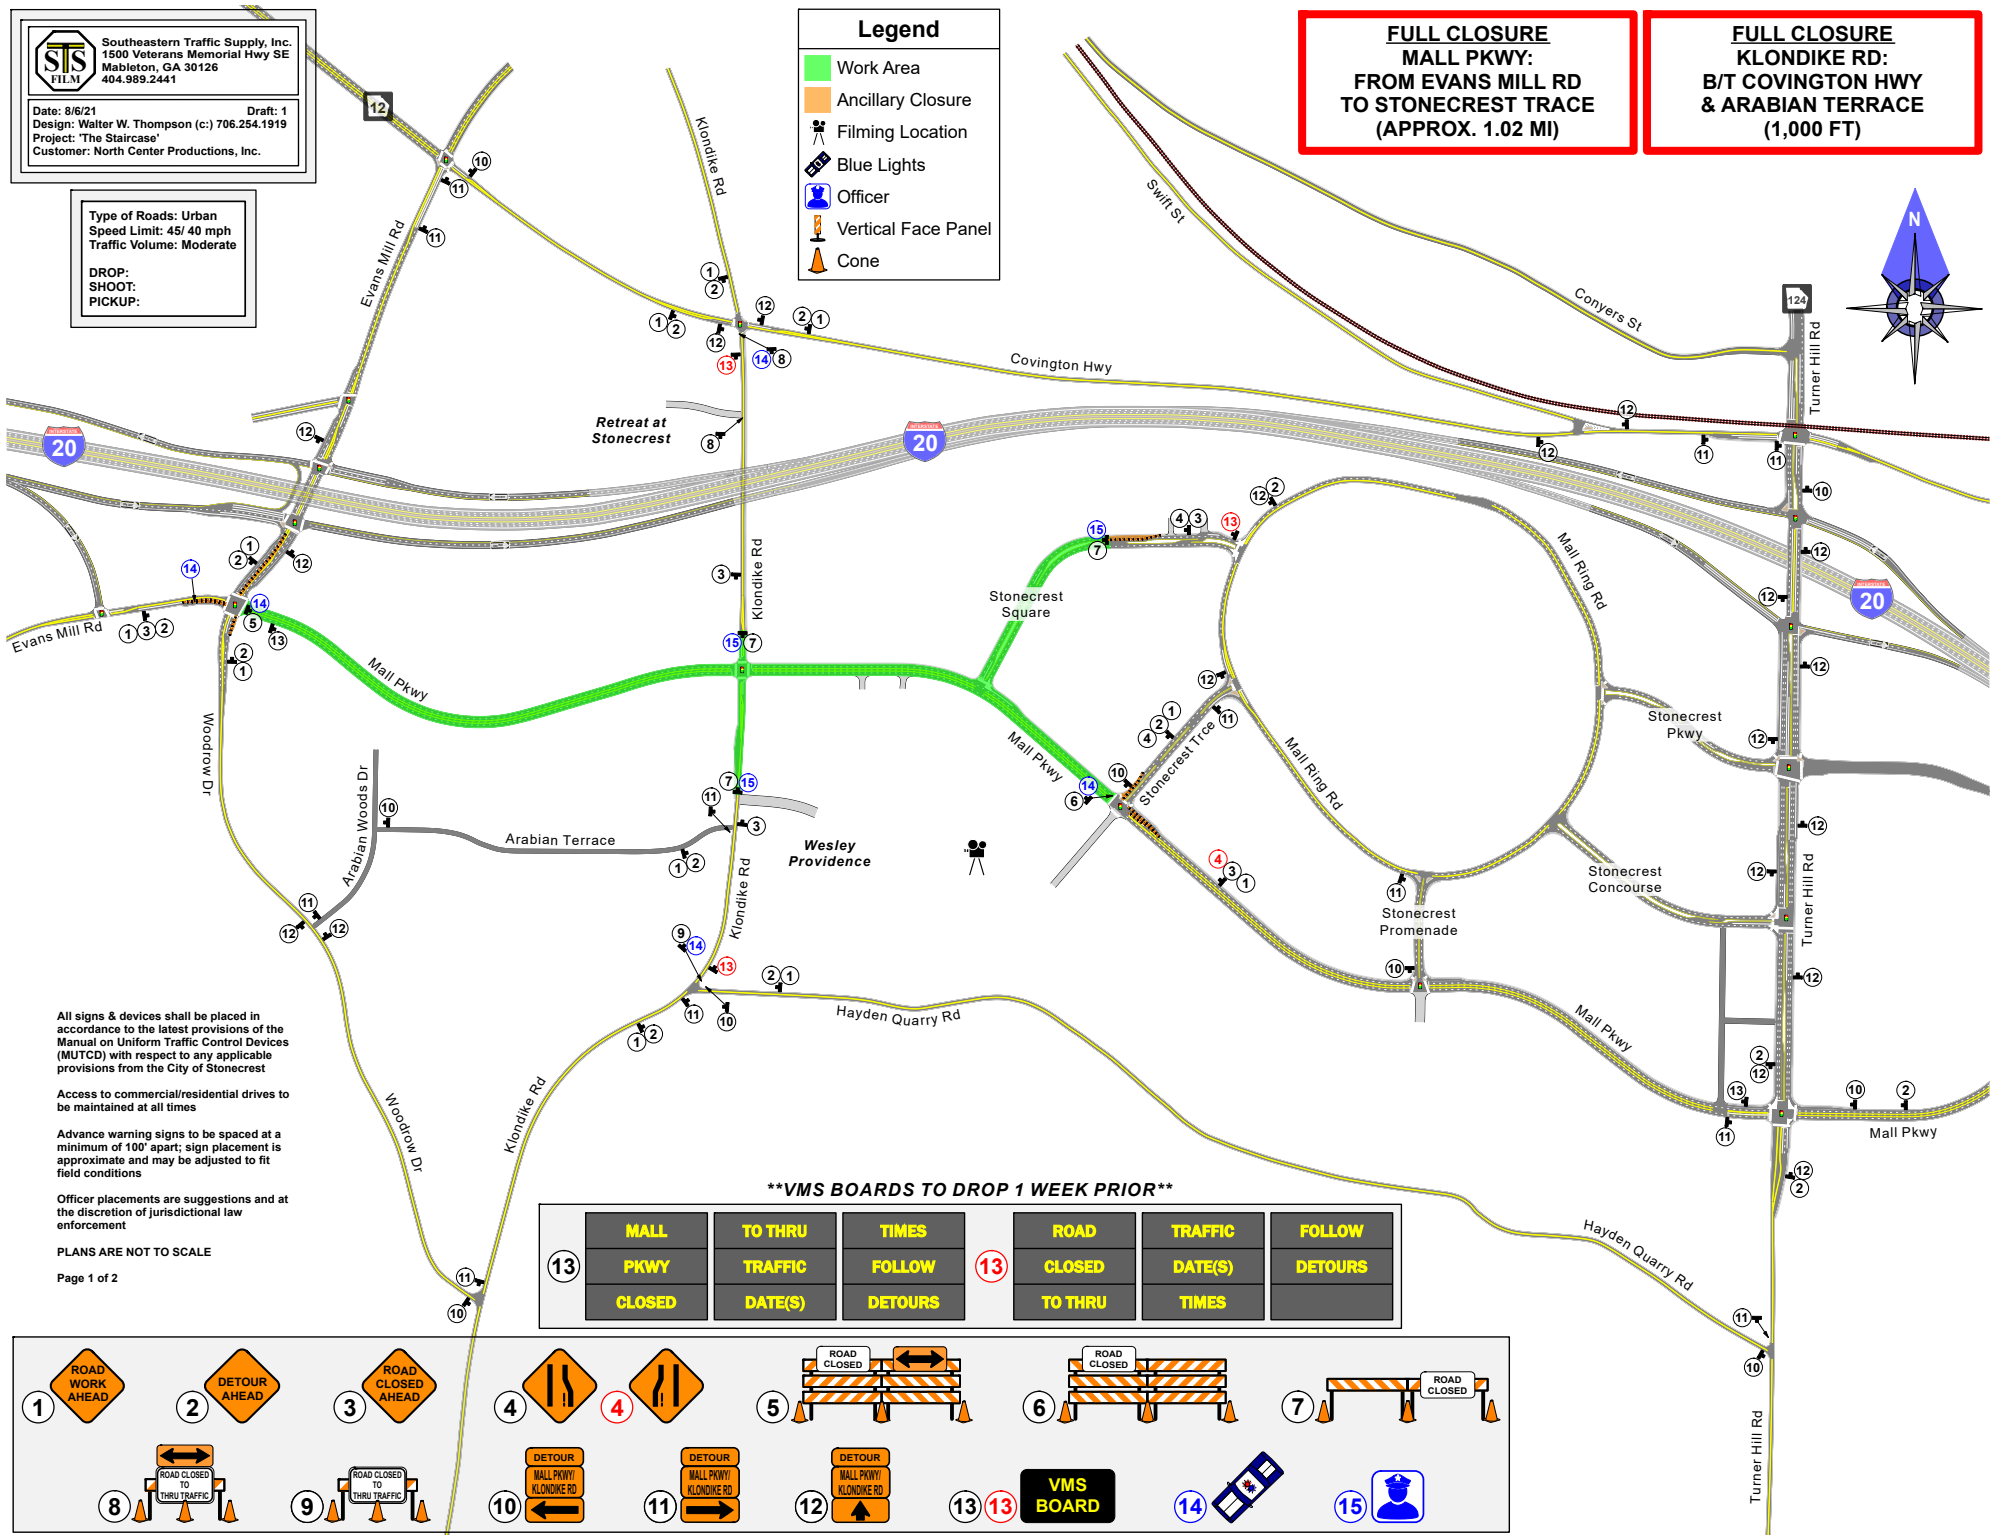

All signs & devices shall be placed in accordance to the latest provisions of the Manual on Uniform Traffic Control Devices (MUTCD) with respect to any applicable provisions from the City of Stonecrest

Access to commercial/residential drives to be maintained at all times

Advance warning signs to be spaced at a minimum of 100' apart; sign placement is approximate and may be adjusted to fit field conditions

Officer placements are suggestions and at the discretion of jurisdictional law enforcement


PLANS ARE NOT TO SCALE

Page 1 of 2

****VMS BOARDS TO DROP 1 WEEK PRIOR****

13	MALL	TO THRU	TIMES	13	ROAD	TRAFFIC	FOLLOW
	PKWY	TRAFFIC	FOLLOW		CLOSED	DATE(S)	DETOURS
	CLOSED	DATE(S)	DETOURS		TO THRU	TIMES	DETOURS

DETOUR ROUTES

	Southeastern Traffic Supply, Inc. 1500 Veterans Memorial Hwy SE Mableton, GA 30126 404.989.2441
	Date: 8/6/21 Design: Walter W. Thompson (c:) 706.254.1919 Project: "The Staircase" Customer: North Center Productions, Inc.

FULL CLOSURE
MALL PKWY:
FROM EVANS MILL RD
TO STONECREST TRACE
(APPROX. 1.02 MI)

FULL CLOSURE
KLONDIKE RD:
B/T COVINGTON HWY
& ARABIAN TERRACE
(1,000 FT)

EASTBOUND EVANS MILL RD

SOUTHBOUND EVANS MILL RD

1. Turn **RIGHT/ CONTINUE** on Woodrow Dr
2. Turn **LEFT** onto Klondike Rd
3. Turn **RIGHT** onto Hayden Quarry
4. Turn **LEFT** onto Turner Hill Rd

NORTHBOUND WOODROW DR

1. Turn **LEFT/ CONTINUE** on Evans Mill Rd
2. Turn **RIGHT** onto Covington Hwy
3. Turn **RIGHT** onto Turner Hill Rd

WESTBOUND MALL PKWY

NORTHBOUND TURNER HILL RD

1. Turn **RIGHT/ CONTINUE** on Turner Hill Rd
2. Turn **LEFT** onto Covington Hwy
3. Turn **LEFT** onto Evans Mill Rd

SOUTHBOUND TURNER HILL RD

1. Turn **LEFT/ CONTINUE** on Turner Hill Rd
2. Turn **RIGHT** onto Hayden Quarry
3. Turn **LEFT** onto Klondike Rd
4. Turn **RIGHT** onto Woodrow Dr

All signs & devices shall be placed in accordance to the latest provisions of the Manual on Uniform Traffic Control Devices (MUTCD) with respect to any applicable provisions from the City of Stonecrest

Access to commercial/residential drives to be maintained at all times

Advance warning signs to be spaced at a minimum of 100' apart; sign placement is approximate and may be adjusted to fit field conditions

Officer placements are suggestions and at the discretion of jurisdictional law enforcement

PLANS ARE NOT TO SCALE